



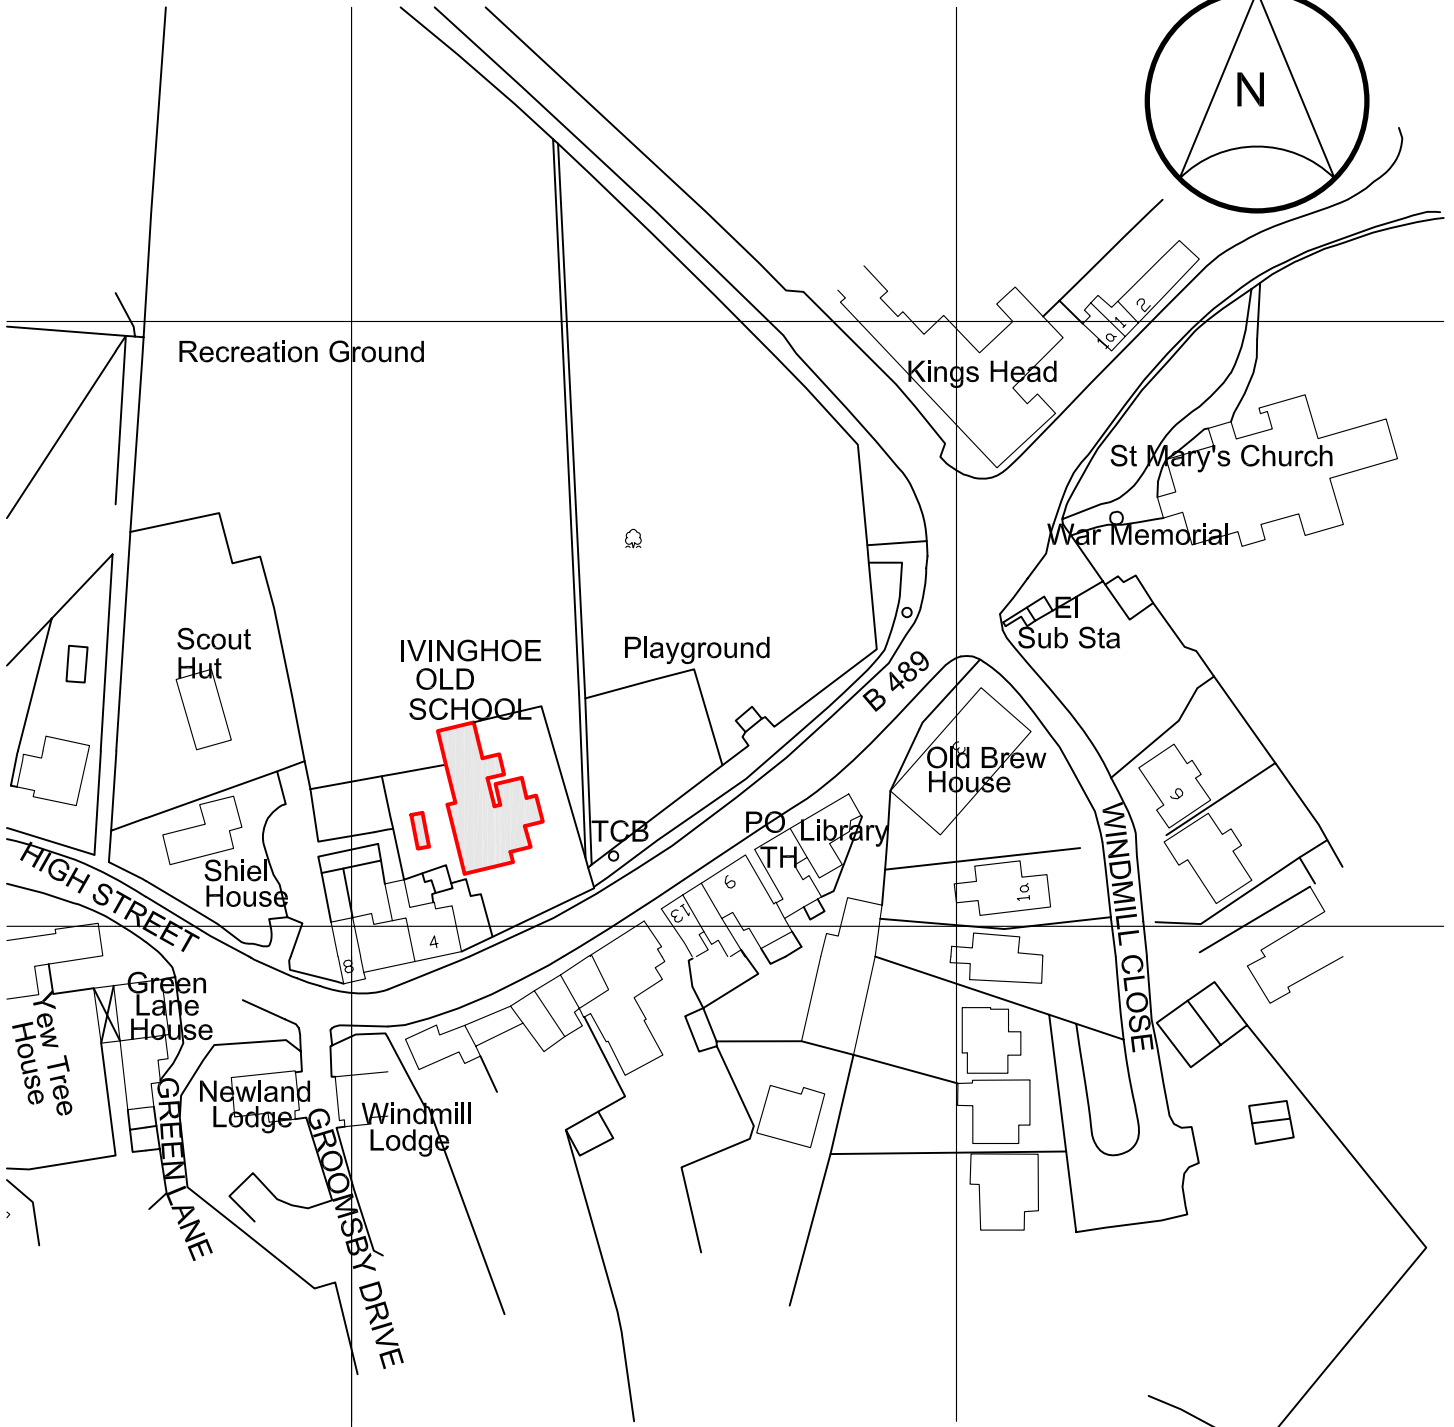

# CORN TARRANT PARTNERSHIP

Wellcroft, Ivinghoe, Leighton Buzzard, Bedfordshire, LU7 9EF  
Telephone: 01296 - 662267  
E-Mail: [design@cornarrant.com](mailto:design@cornarrant.com)  
Web Site: [www.cornarrant.com](http://www.cornarrant.com)

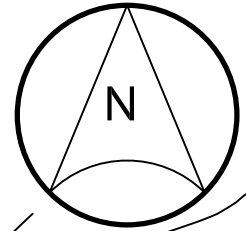

Reproduced from October 2007 Ordnance Survey 1:1250 Digital Data Map with the permission of The Controller of Her Majesty's Stationery Office © Crown Copyright. Corn Tarrant Partnership AR349763

Revisions:

All dimensions are to be site checked and any discrepancies to be reported to the Architect. Copyright in this drawing remains the property of Corn Tarrant Partnership

Client: IIVINGHOE SOS  
Project: IIVINGHOE COMMUNITY HUB  
Title: LOCATION PLAN

Drawing No: ISOS.SK1      Scale: 1:1250 @ A4  
Drawn By: RMC      Date: SEPT. 2011