



NOTE:
Internal Layout has not
been site measured -
drawing prepared using
information from others

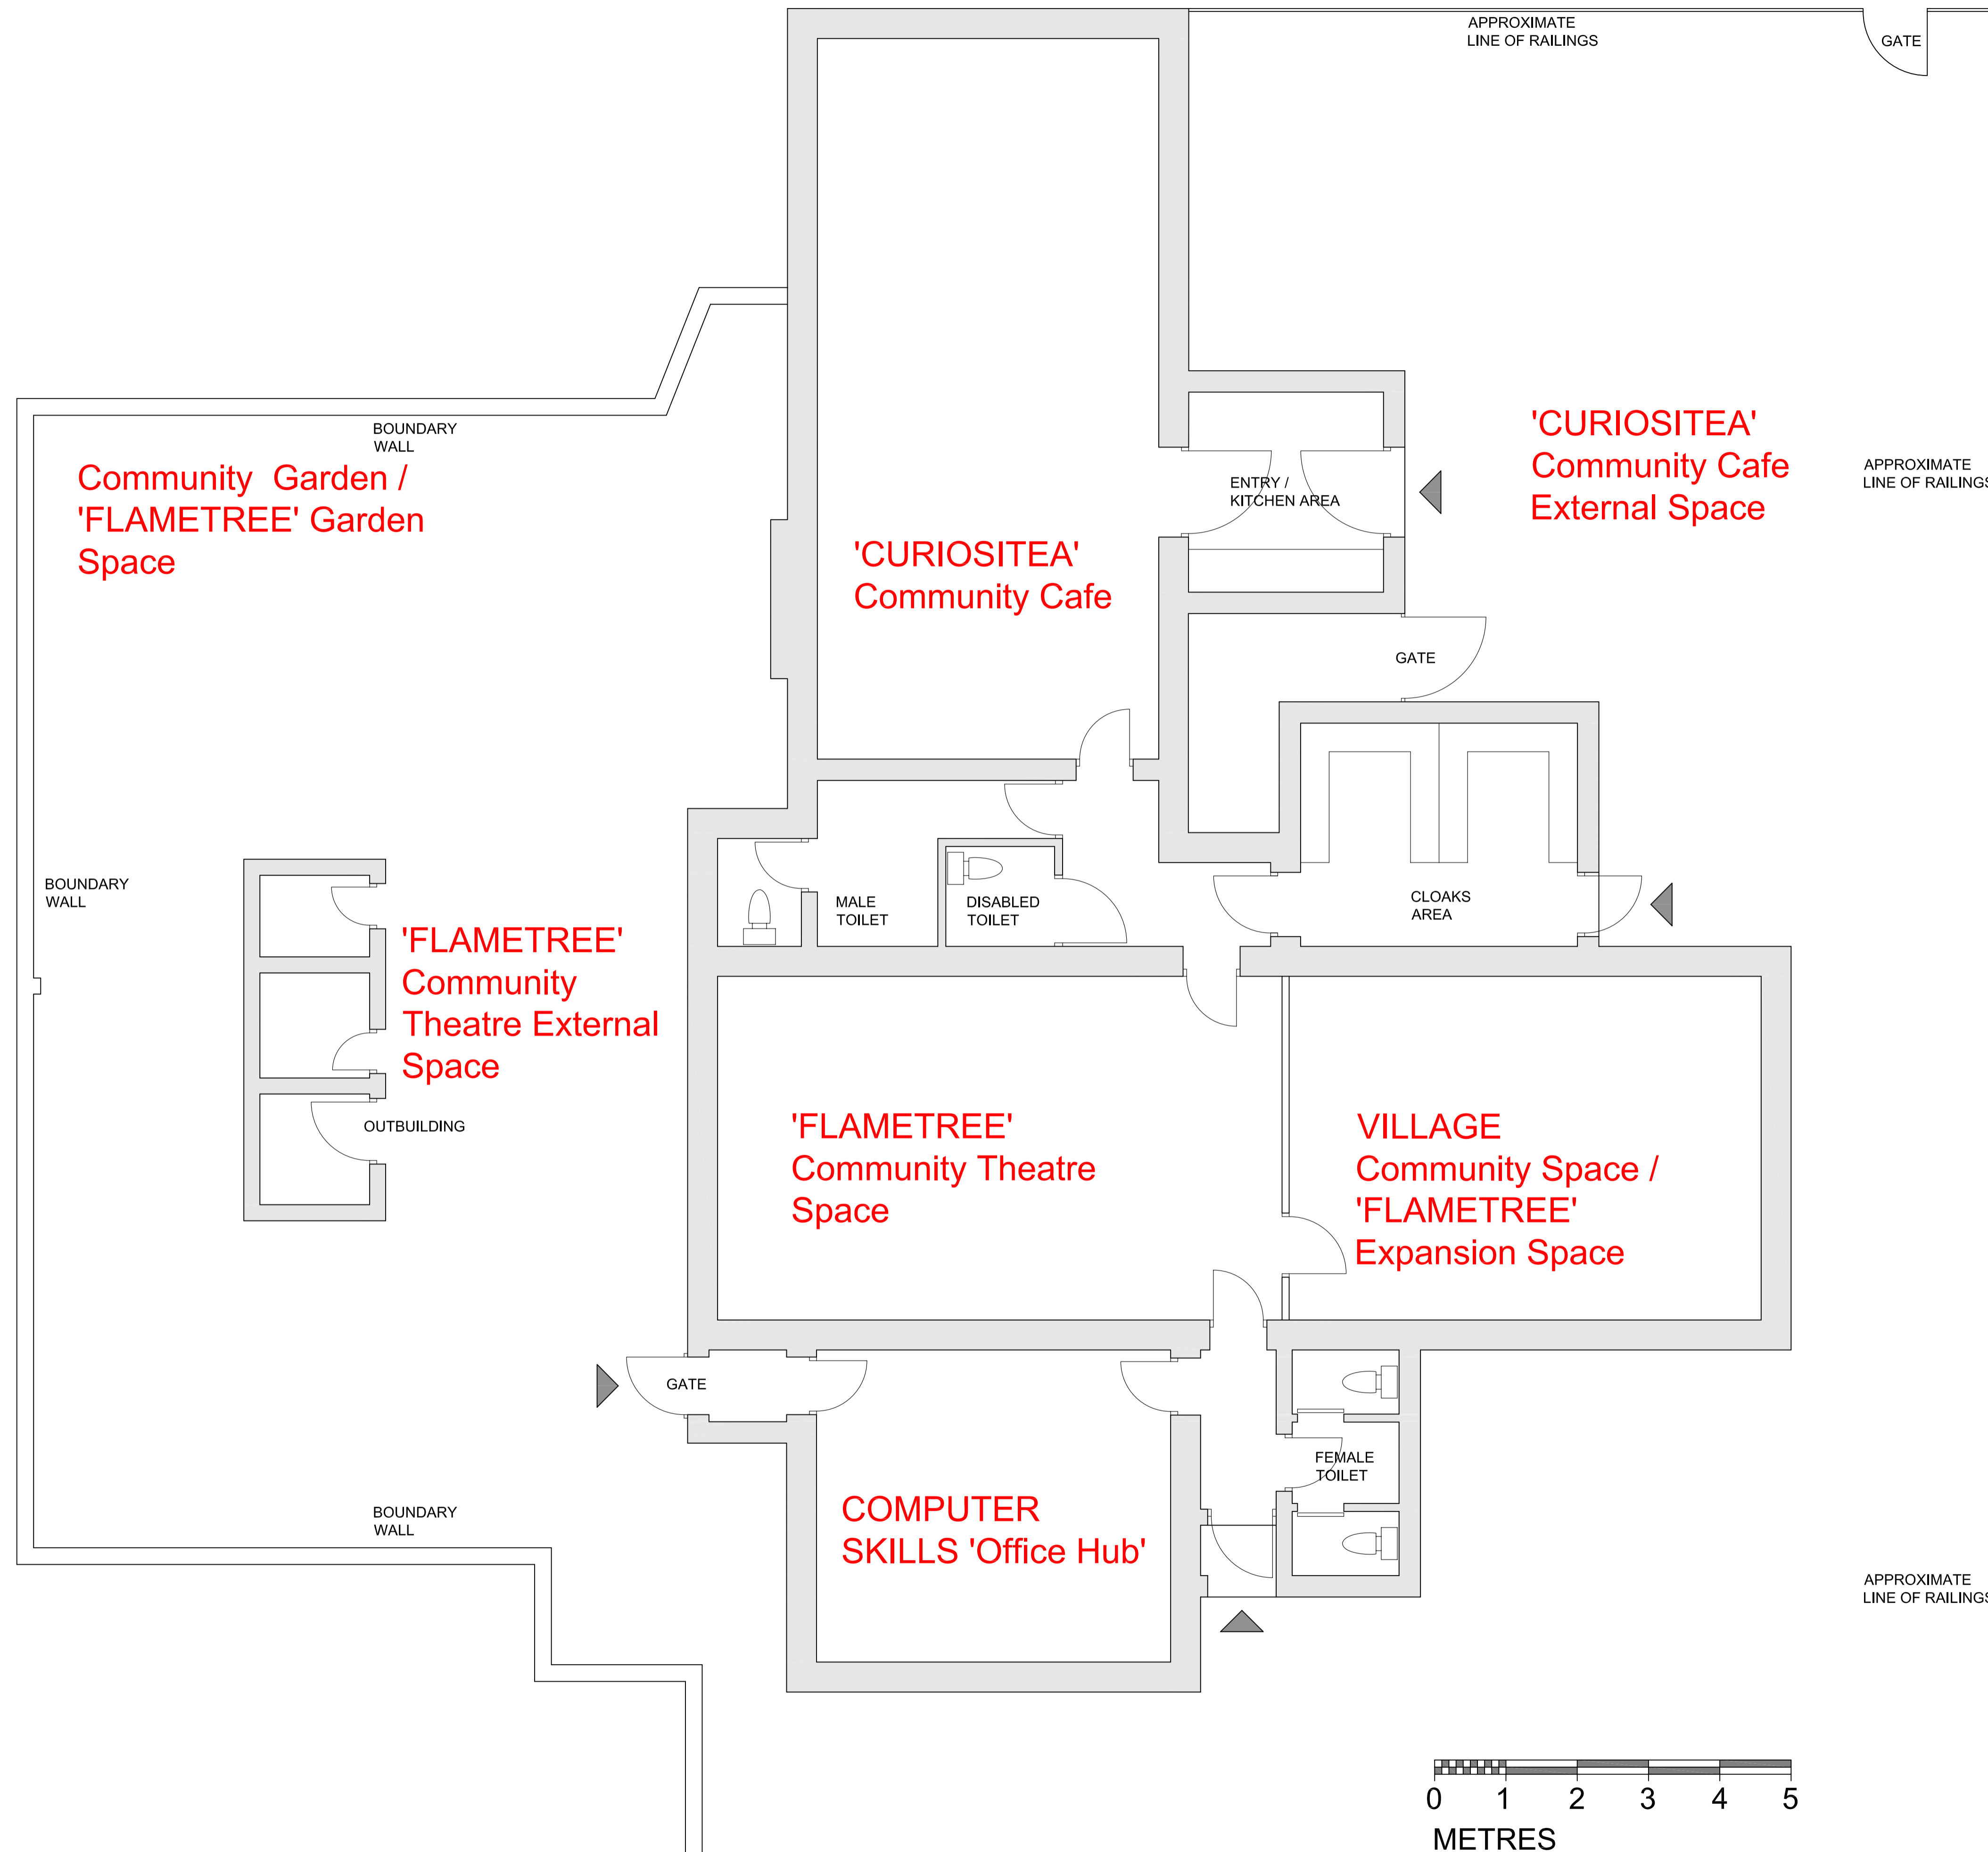

VILLAGE LAWN WITH
CHILDREN'S PLAY
AREA IMMEDIATELY
AVAILABLE

A | Community Space / Flametree Expansion 25-03-12
Revisions:

All dimensions are to be site checked and any discrepancies to be reported to the Architect. Copyright in this drawing remains the property of Corn Tarrant Partnership

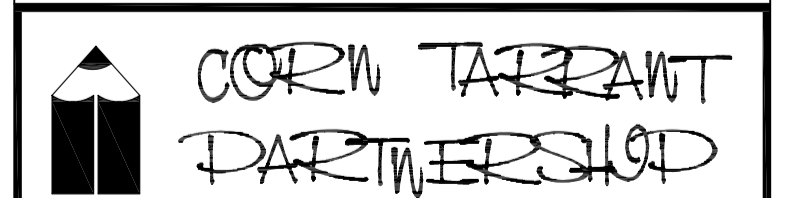

Wellcroft, Ivinghoe, Leighton Buzzard, Bedfordshire, LU7 9EF
Telephone: 01296 - 662267
E-Mail: design@comtarrant.com
Web Site: www.comtarrant.com

Client: IVINGHOE SOS
Project: IVINGHOE COMMUNITY HUB
Title: Plan to PROPOSED

Drawing No: ISOS.02A Scale: 1:50 @ A1
Drawn By: RMC Date: SEPT. 2011